


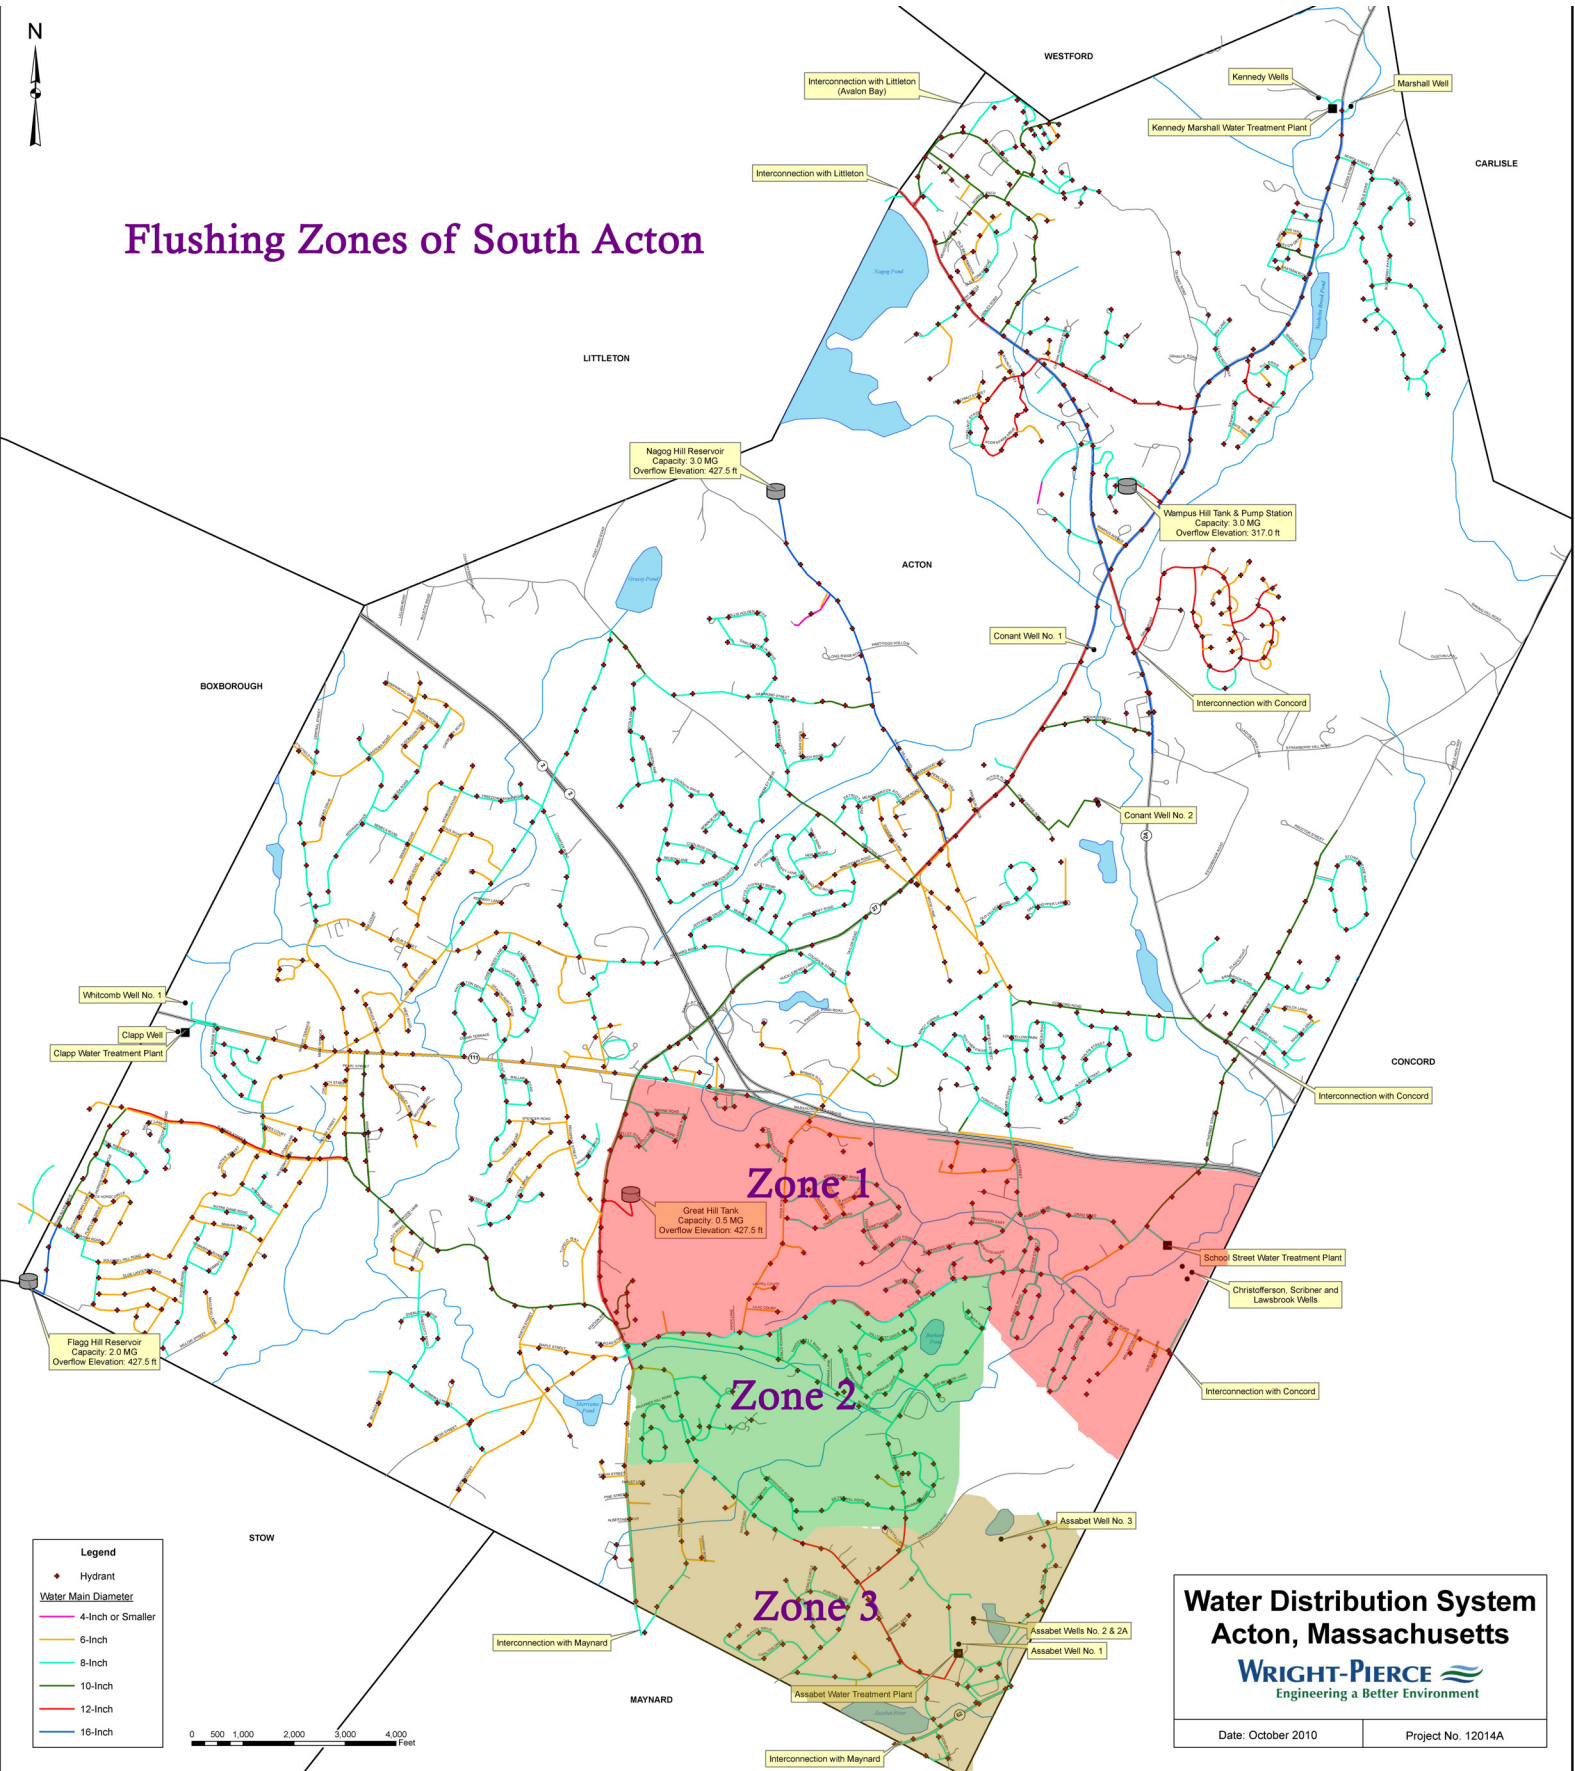


# Flushing Zones of South Acton



**Legend**

- Hydrant
- Water Main Diameter
  - 4-Inch or Smaller
  - 6-Inch
  - 8-Inch
  - 10-Inch
  - 12-Inch
  - 16-Inch

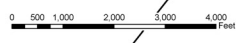

**Water Distribution System  
Acton, Massachusetts**

**WRIGHT-PIERCE**  
Engineering a Better Environment

Date: October 2010 | Project No. 12014A